

PERSPECTIVE VIEW  
SCALE: NTS

RESIDENCE FOR:  
**NIKISKI SENIOR CENTER**

23 OCT 2011


TIMBERFRAME DESIGN FOR:  
**ALASKA TIMBERFRAME**

PO BOX 15151, FRITZ CREEK, AK 99603

(907) 255-3412 OFFICE (907) 255-2434 SHOP (907) 255-2462 FX



drawings prepared by:  
**bear design**  
po box 598 port townsend, wa 98368-0598  
ph (360) 732-4021 call (360) 301-3404  
e-mail mattison@skypan.com © bjd, 2011

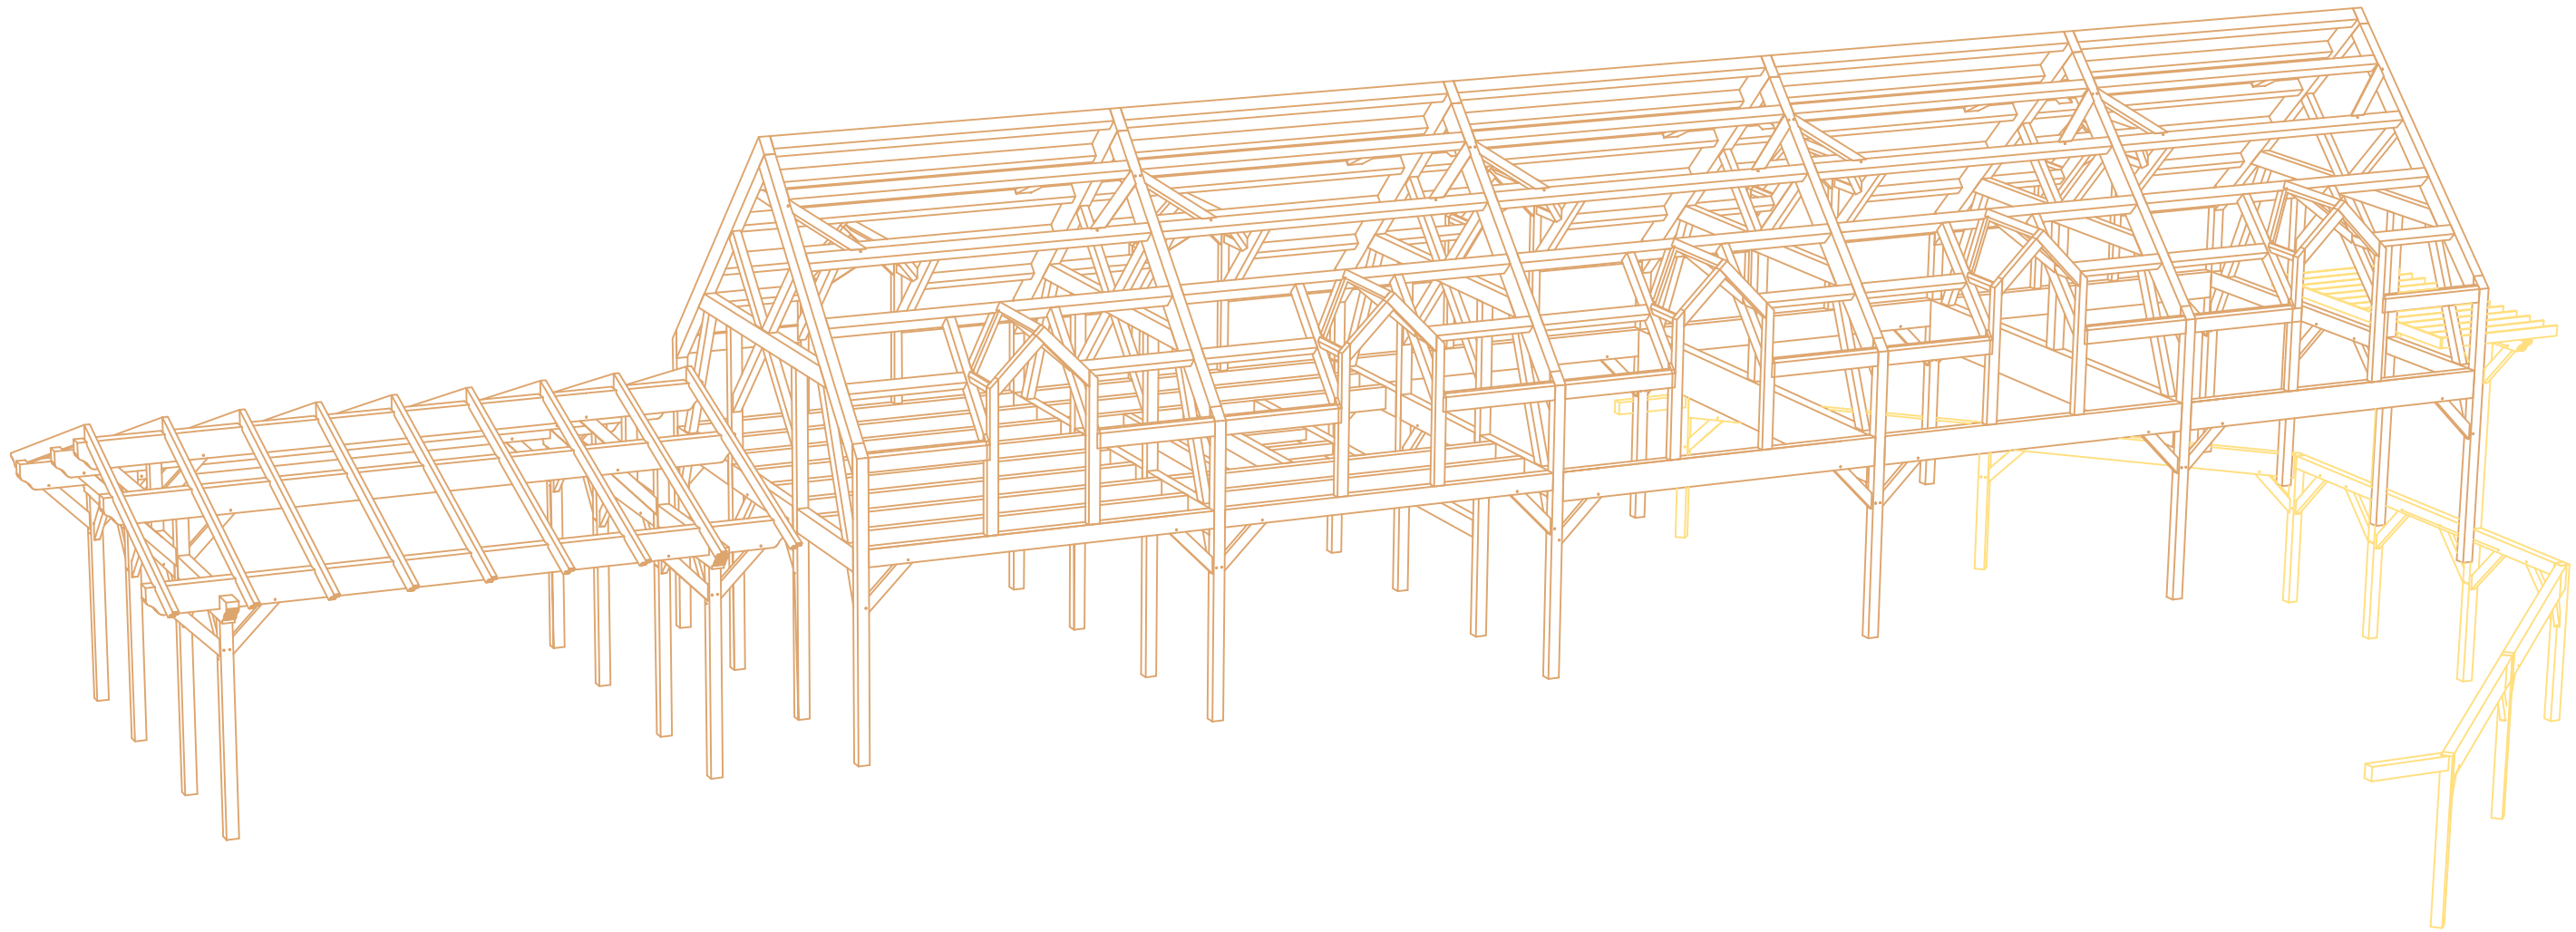

PERSPECTIVE VIEW  
SCALE: NTS

RESIDENCE FOR:  
**NIKISKI SENIOR CENTER**

2

23 OCT 2011


TIMBERFRAME DESIGN FOR:  
**ALASKA TIMBERFRAME**

PO BOX 15151, FRITZ CREEK, AK 99603

(907) 255-3418 OFFICE (907) 255-2439 SHOP (907) 255-2462 FX



drawings prepared by:  
**bear design**  
po box 598 port townsend, wa 98368-0598  
ph (360) 732-4021 call (360) 301-3404  
e-mail [matison@skypan.com](mailto:matison@skypan.com) © bjd, 2011

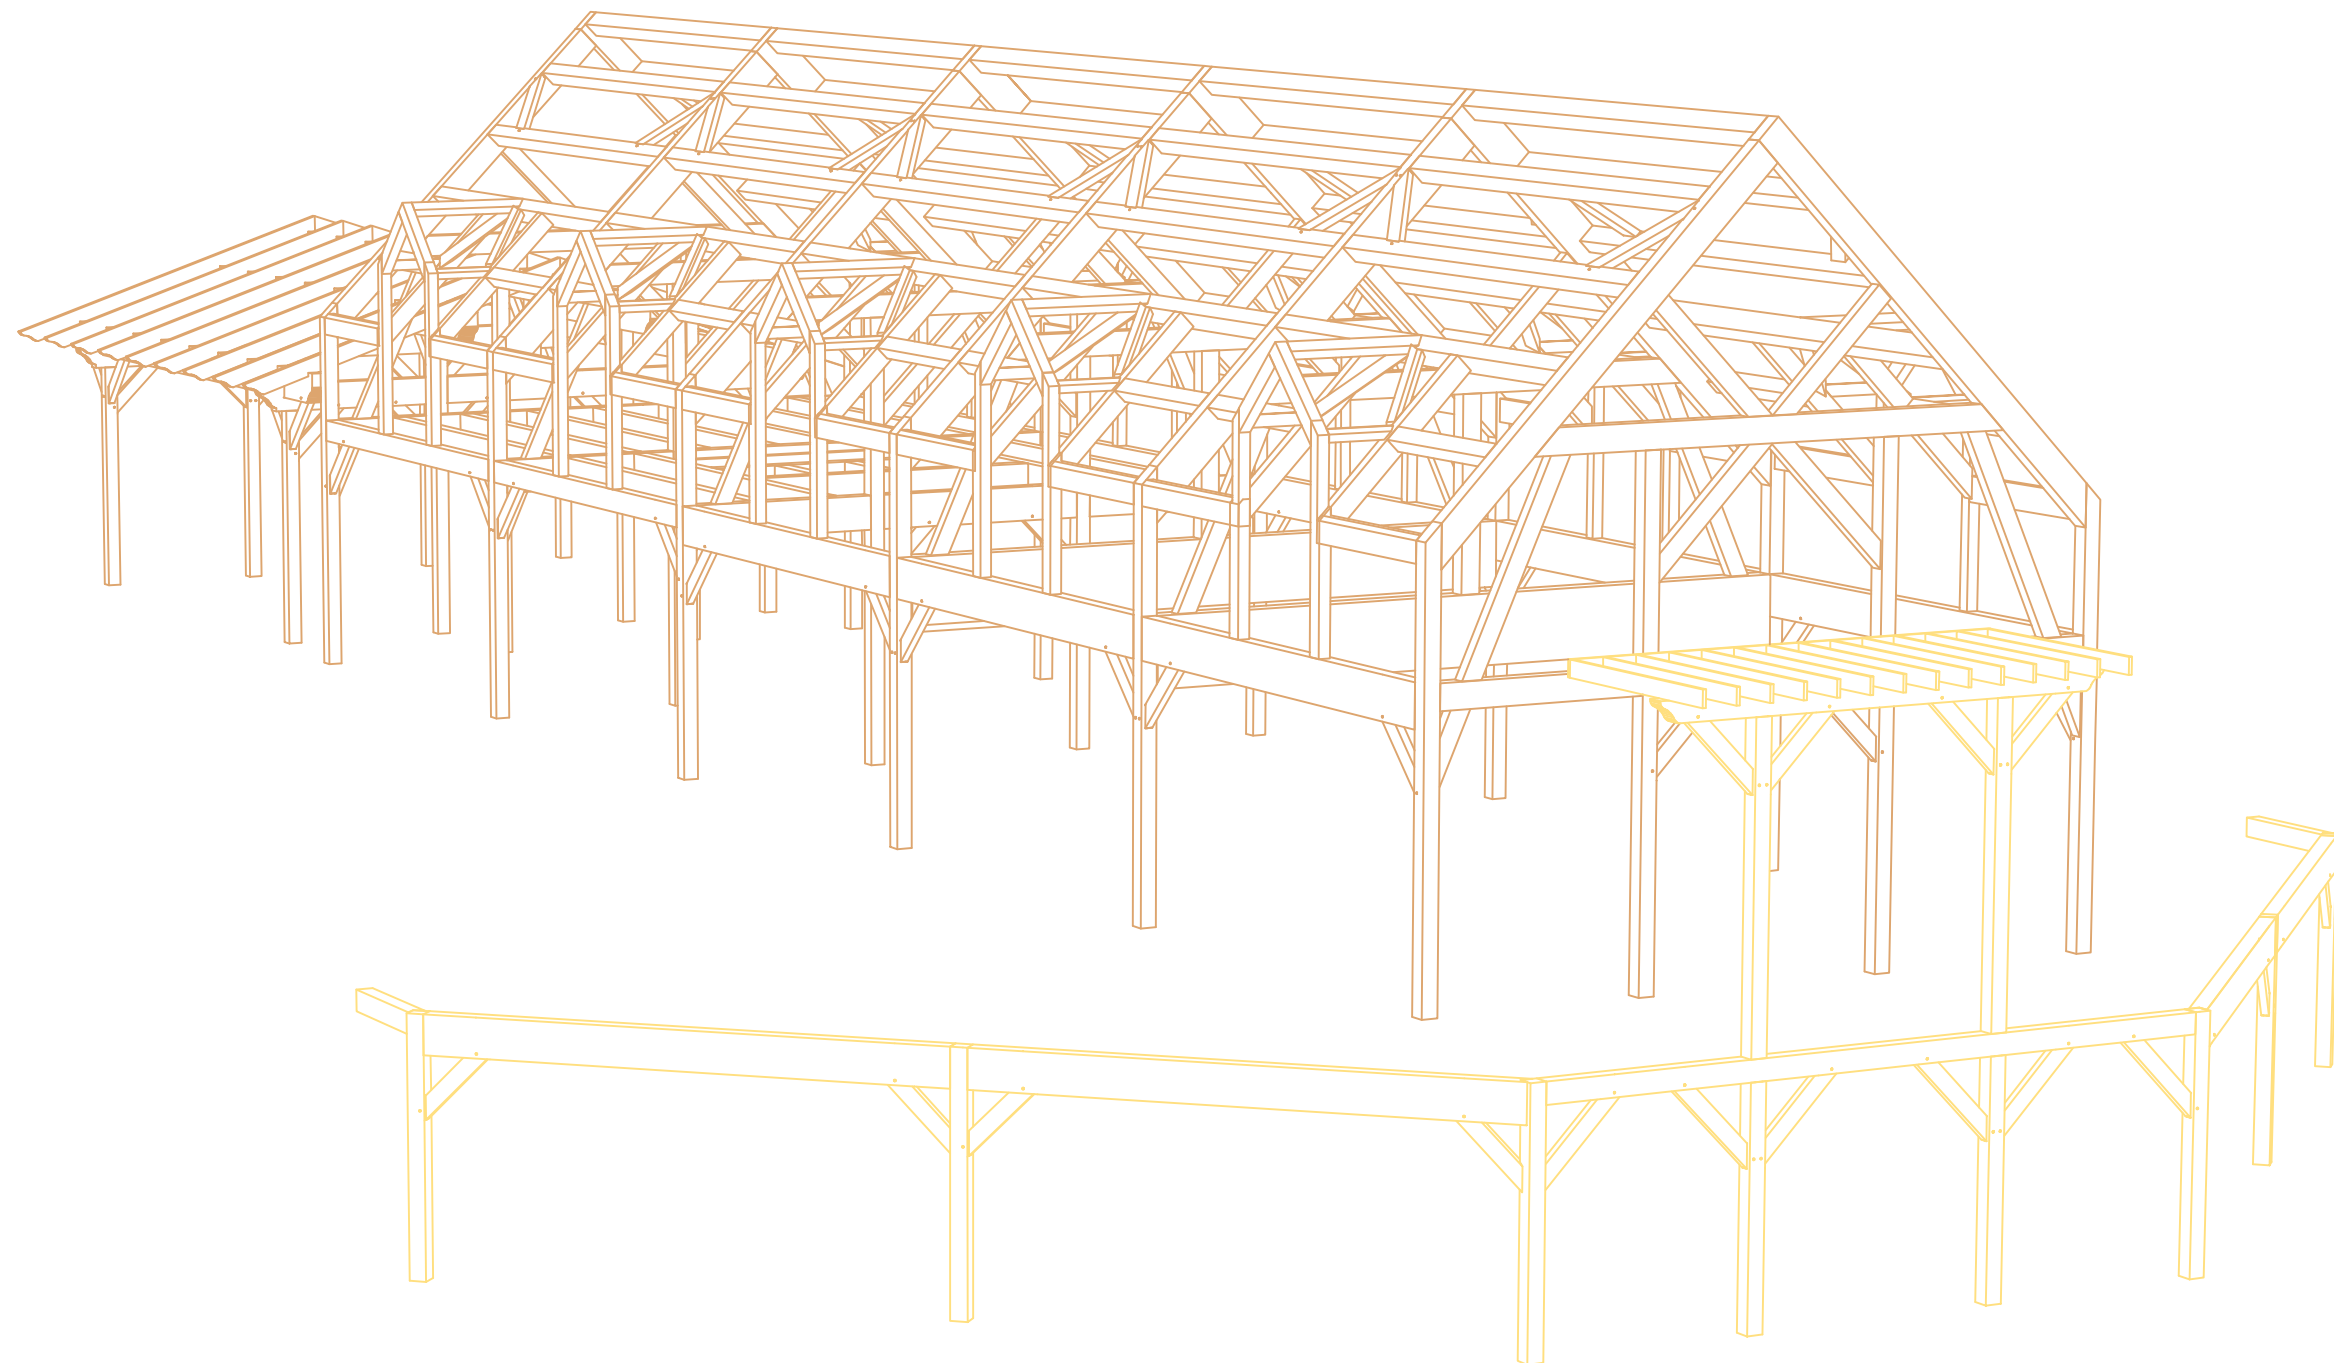

PERSPECTIVE VIEW  
SCALE: NTS

RESIDENCE FOR:  
**NIKISKI SENIOR CENTER**

  
23 OCT 2011

TIMBERFRAME DESIGN FOR:  
**ALASKA TIMBERFRAME**  
PO BOX 15151, FRITZ CREEK, AK 99603  
(907) 255-3418 OFFICE (907) 255-2439 SHOP (907) 255-2462 FX



drawings prepared by:  
**bear design**  
po box 598 port townsend, wa 98368-0598  
ph (360) 732-4021 call (360) 301-3404  
e-mail matison@skypan.com © bjd, 2011